




REAR

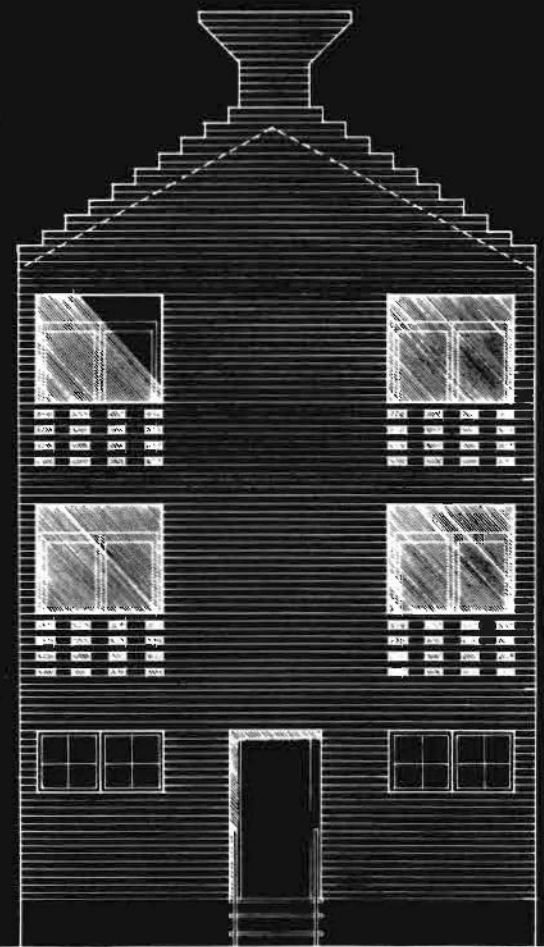

STREET


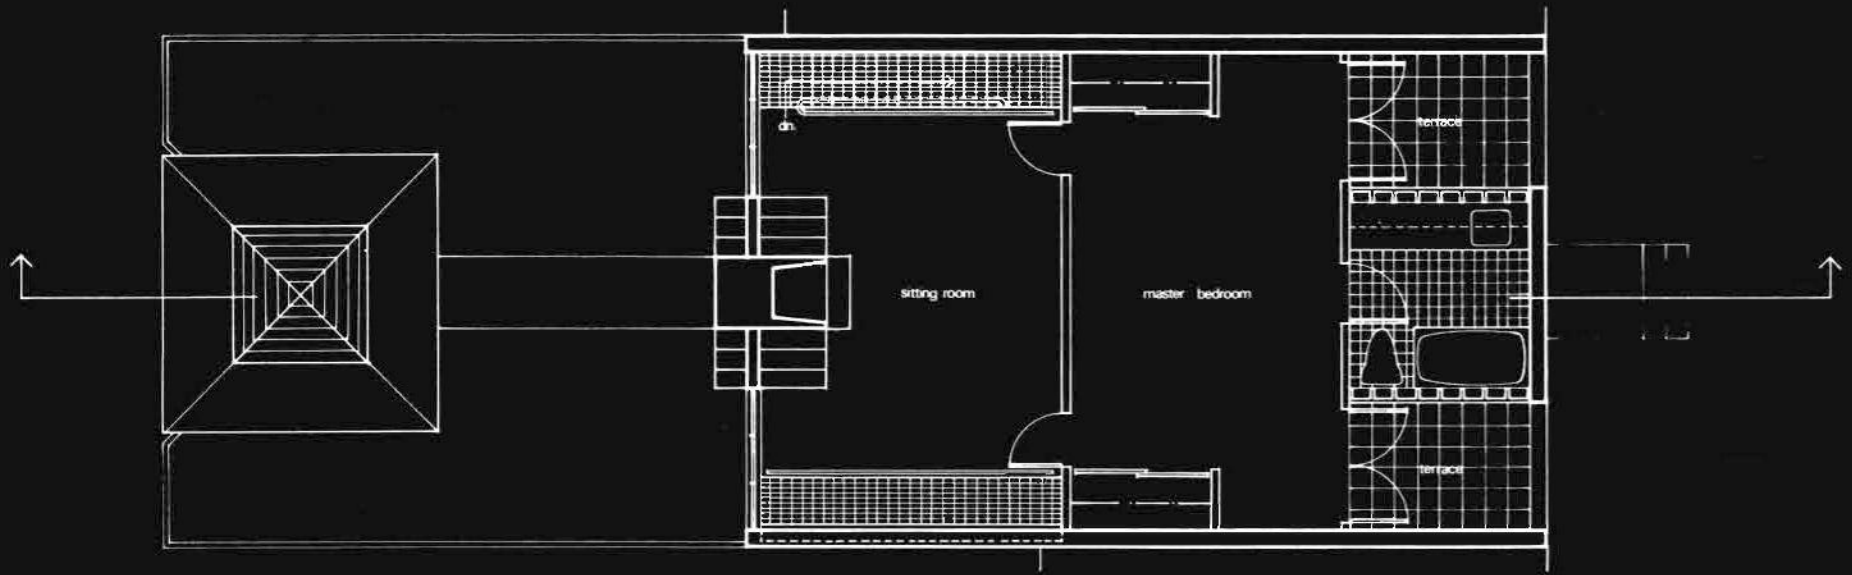



3

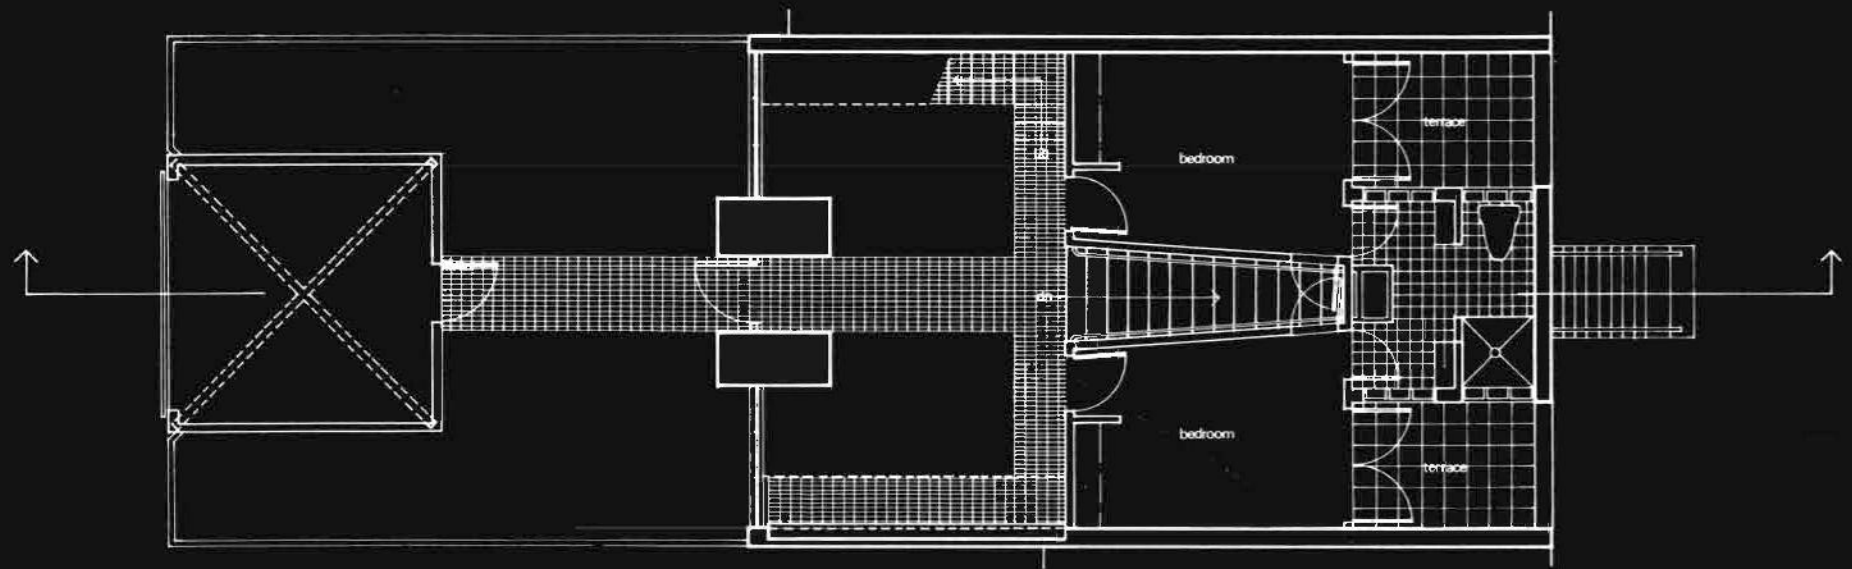

2



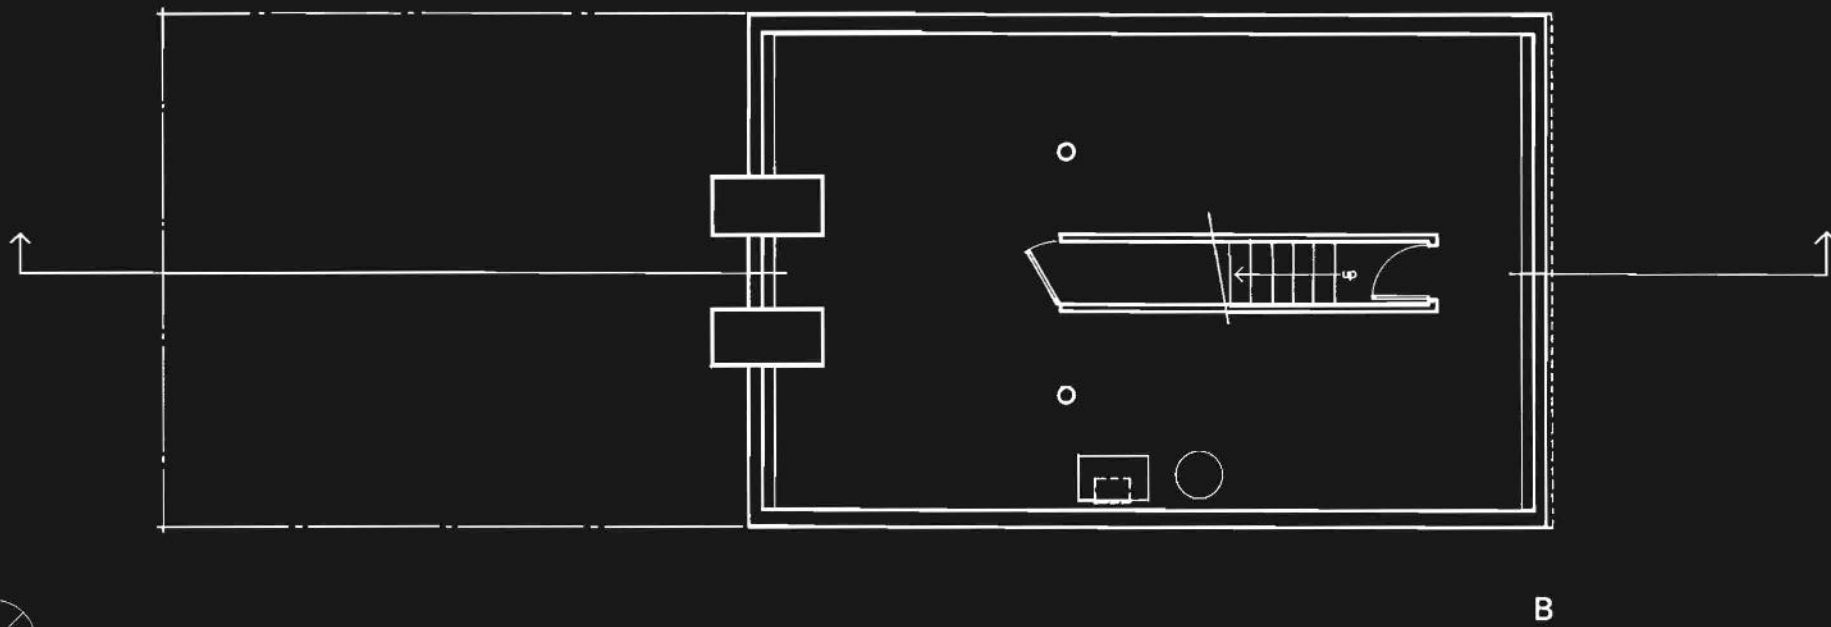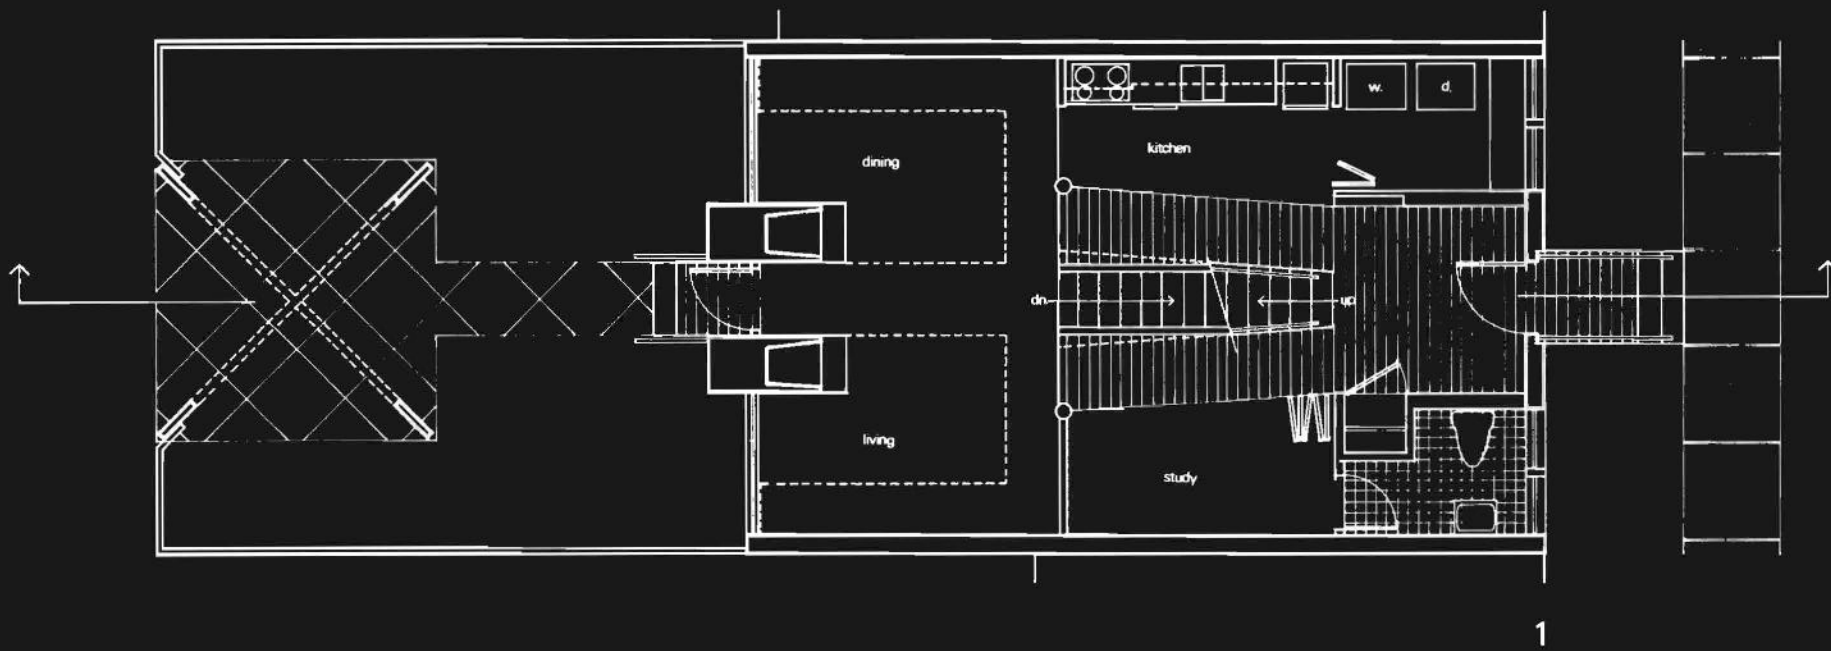

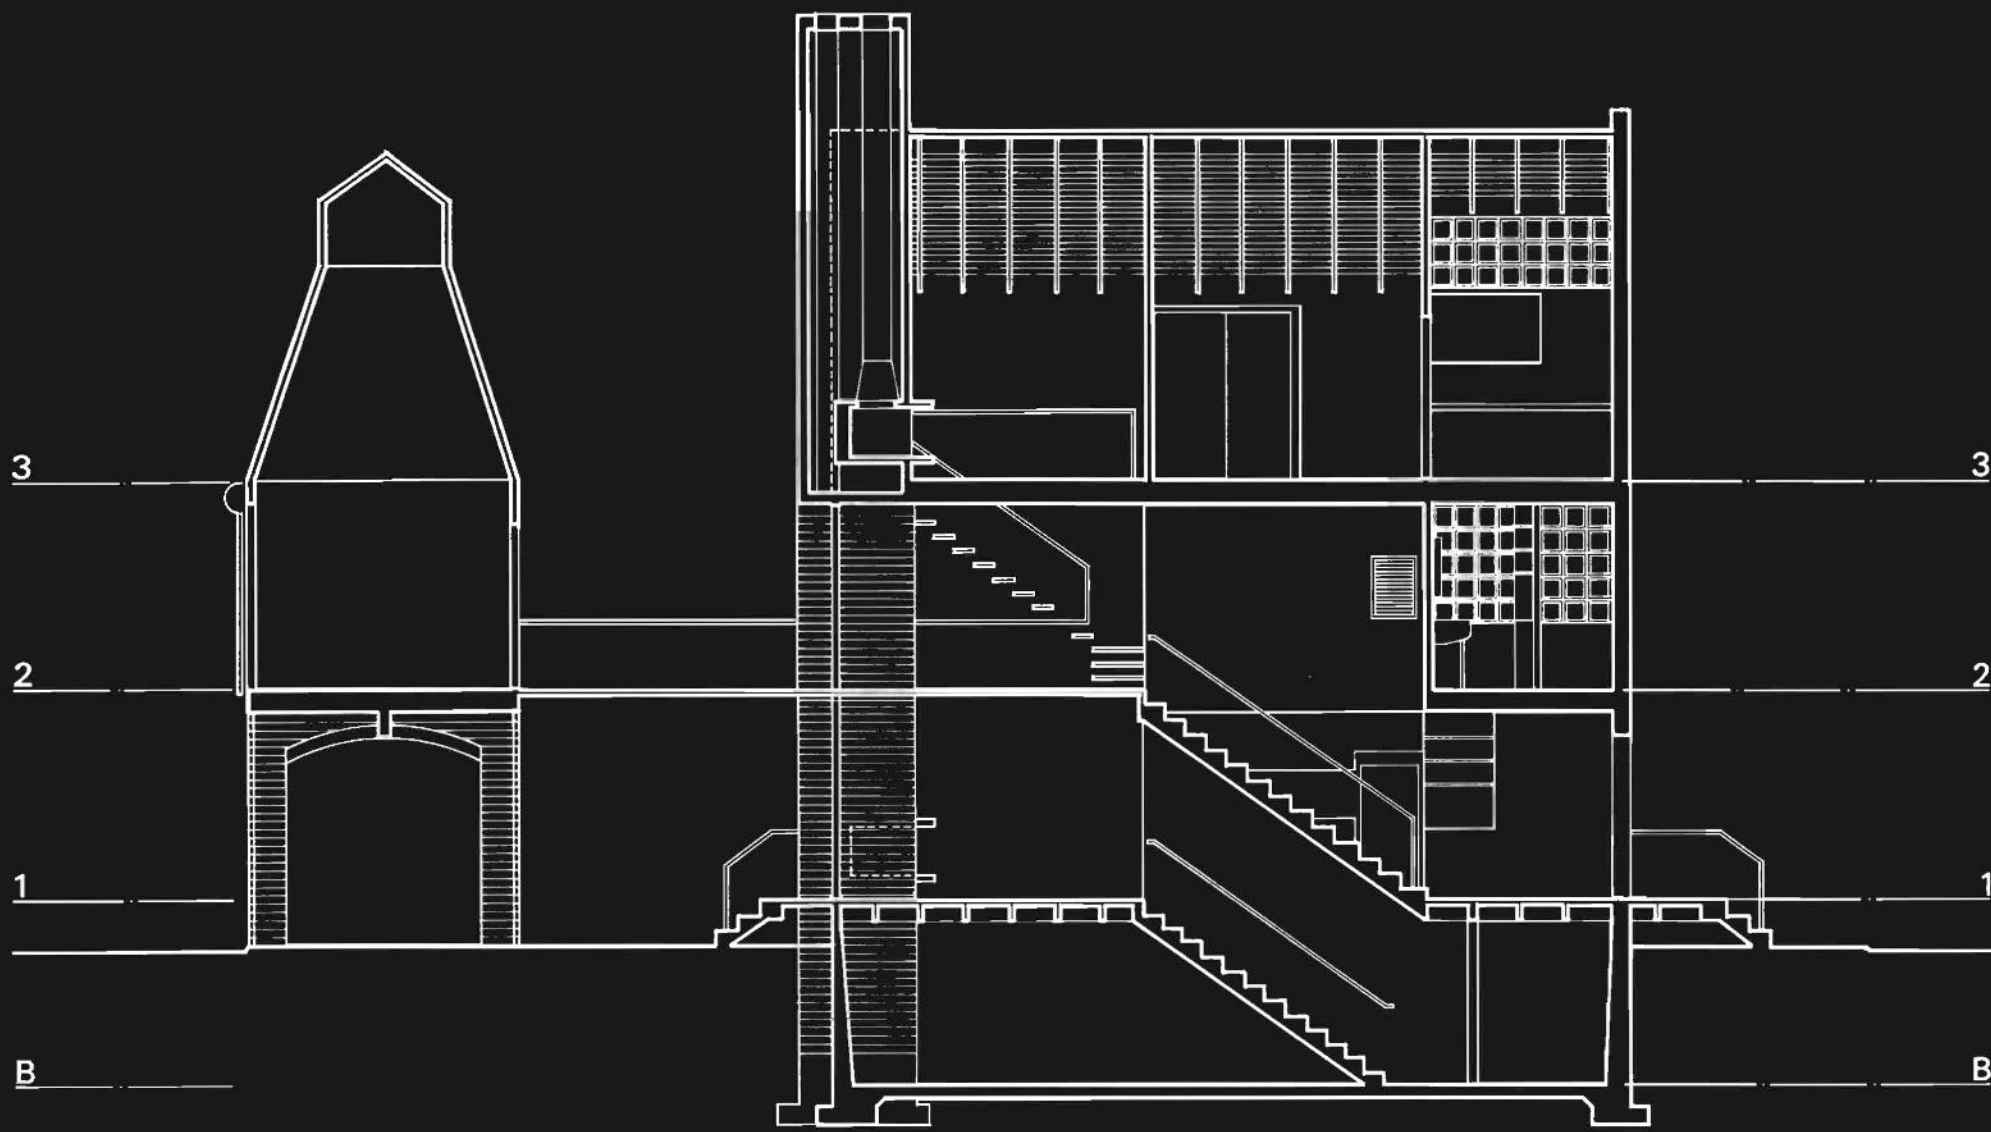

SECTION

